


REV.	DATE	DRAWN	REVISION DESCRIPTION

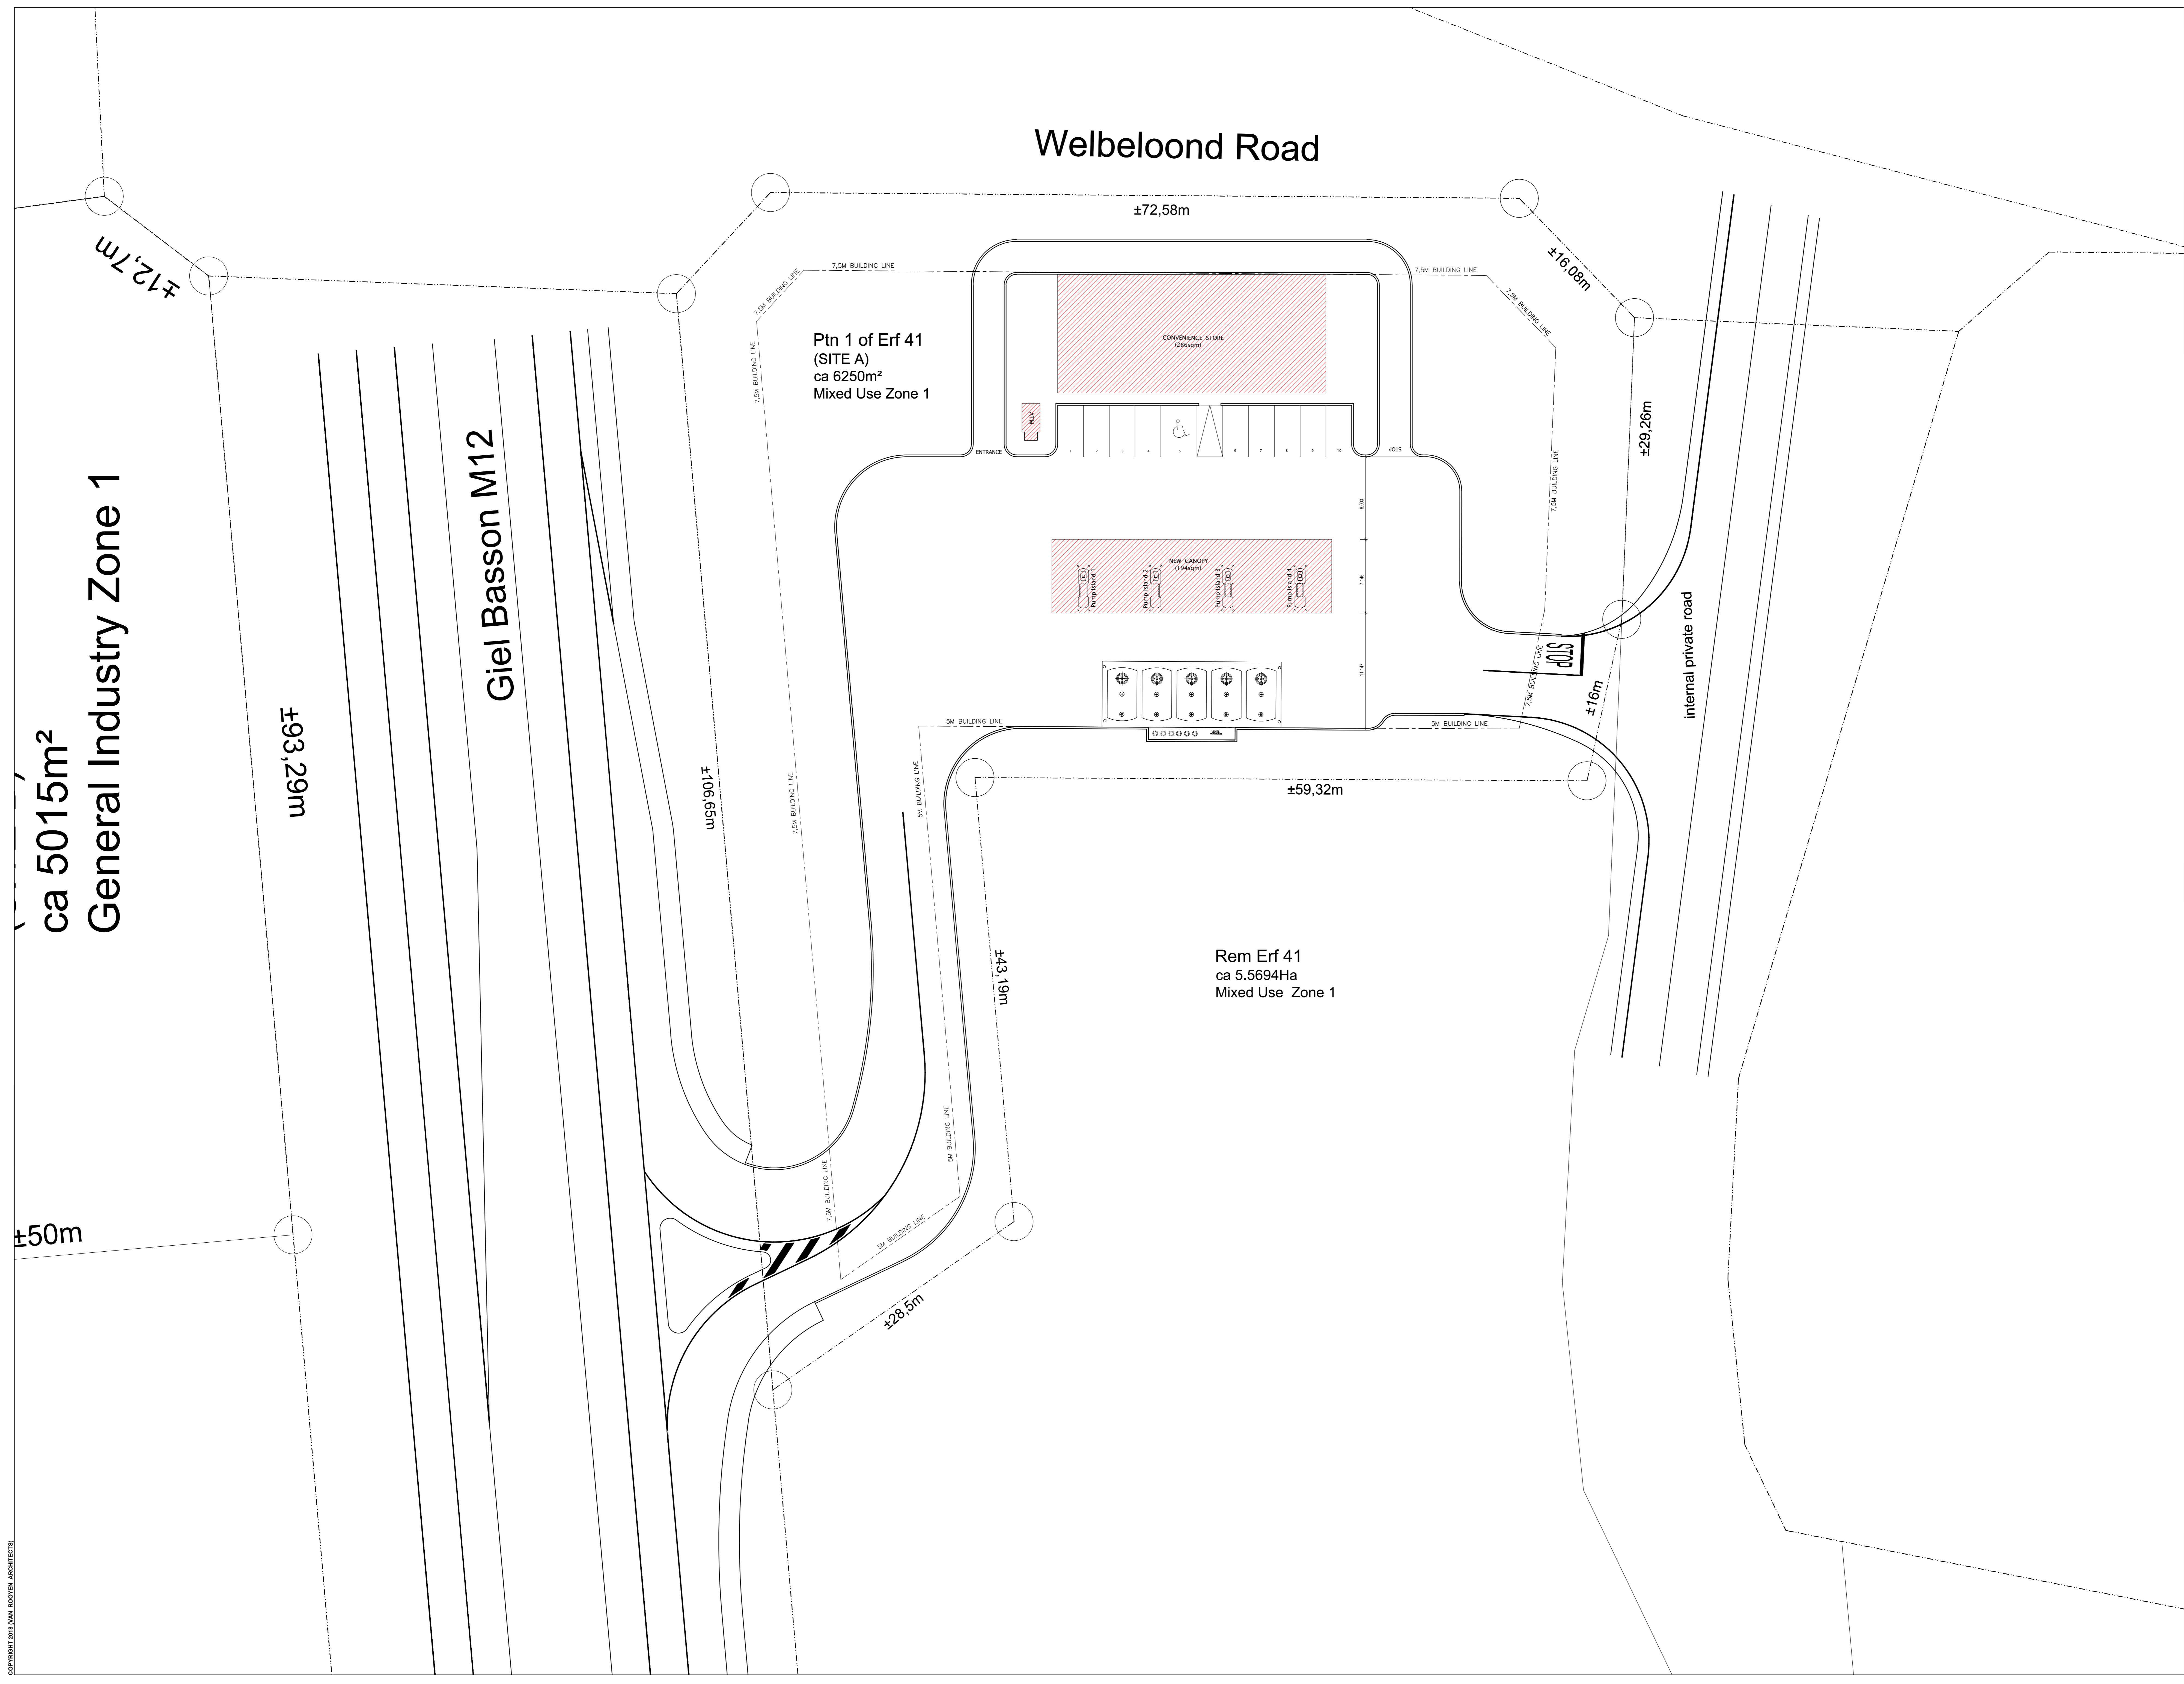

ca 5015m<sup>2</sup>  
General Industry Zone 1

Giel Basson M12

Welbeloond Road

Ptn 1 of Erf 41  
(SITE A)  
ca 6250m<sup>2</sup>  
Mixed Use Zone 1

Rem Erf 41  
ca 5.5694Ha  
Mixed Use Zone 1

ENGINEER

**VAN ROOYEN ARCHITECTS**

J.J. van Rooyen, SACAP nr. 6310  
E-mail: hansle@vanrooyenarchitects.com  
Mobile: + 27 83 411 2538  
Faxmail: + 27 86 668 6911

JOB TITLE & LOCATION

**PROPOSED NEW FILLING STATION ATLANTIC HILLS**

**GROUND STOREY**

SCALE	PRINT DATE	DATE
1:200		NOV '18
DRAWN		APPROVED
JJvR		
PROJECT NO.	DRAWING NO.	REVISIONS
	100	